



All drawings are the property of the Architect and must be returned upon request.
 Contractor shall check all dimensions and report any discrepancies to the Architect before proceeding with the work.
 The contractor and/or engineer shall verify u/s footing elevations and soil bearing capacity prior to excavation and the commencement of work.
DO NOT SCALE DRAWINGS

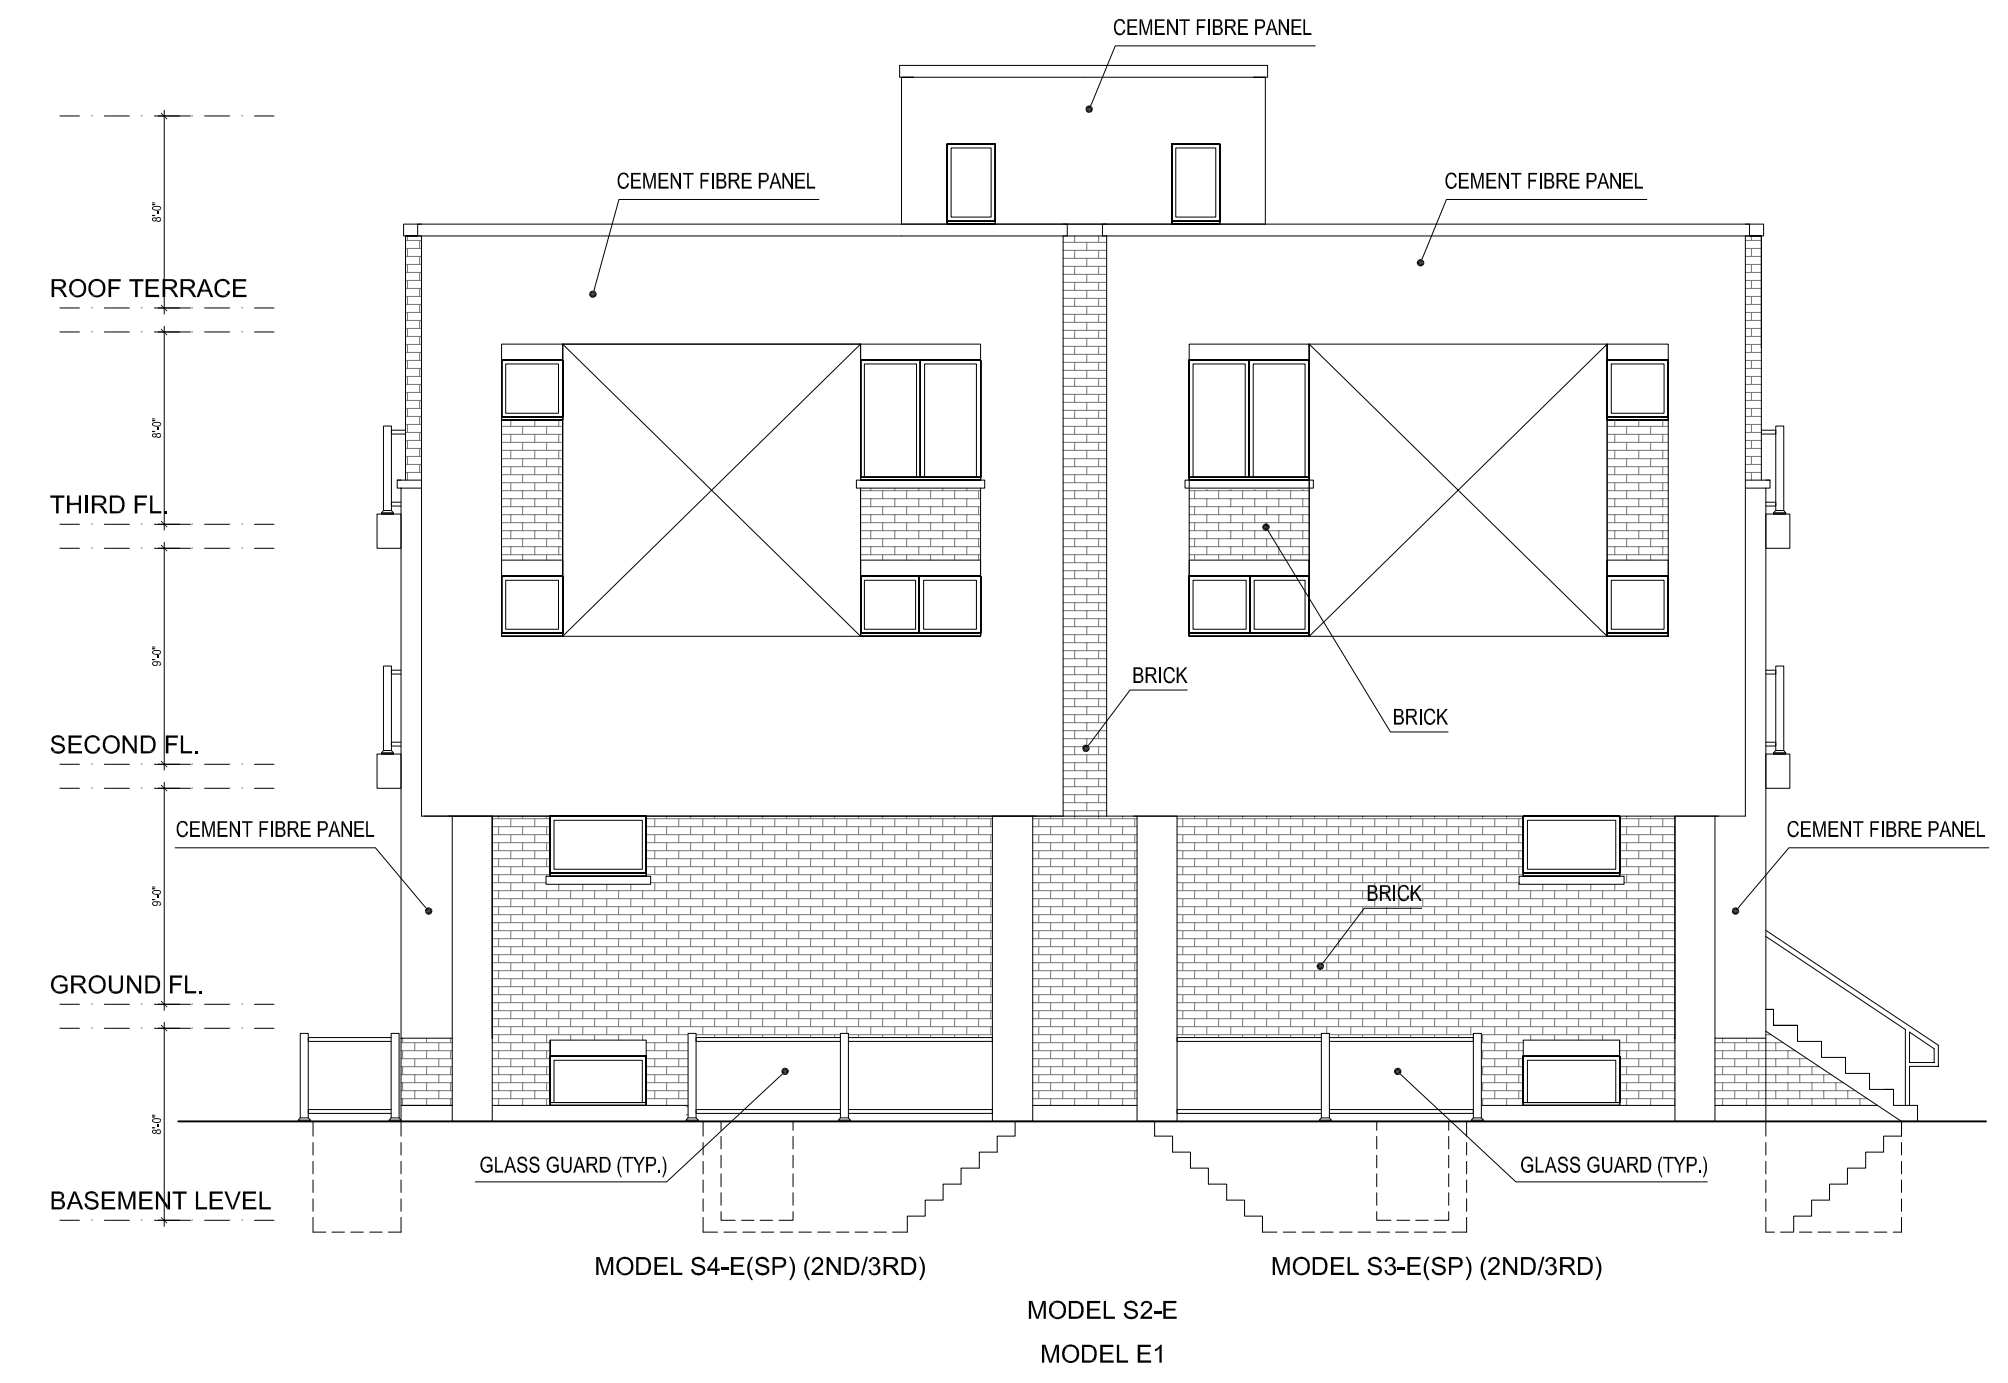

WEST ELEVATION CONCEPT
BLOCK 1 (TYPE A)



FRONT ELEVATION CONCEPT
BLOCK 1 (TYPE A)

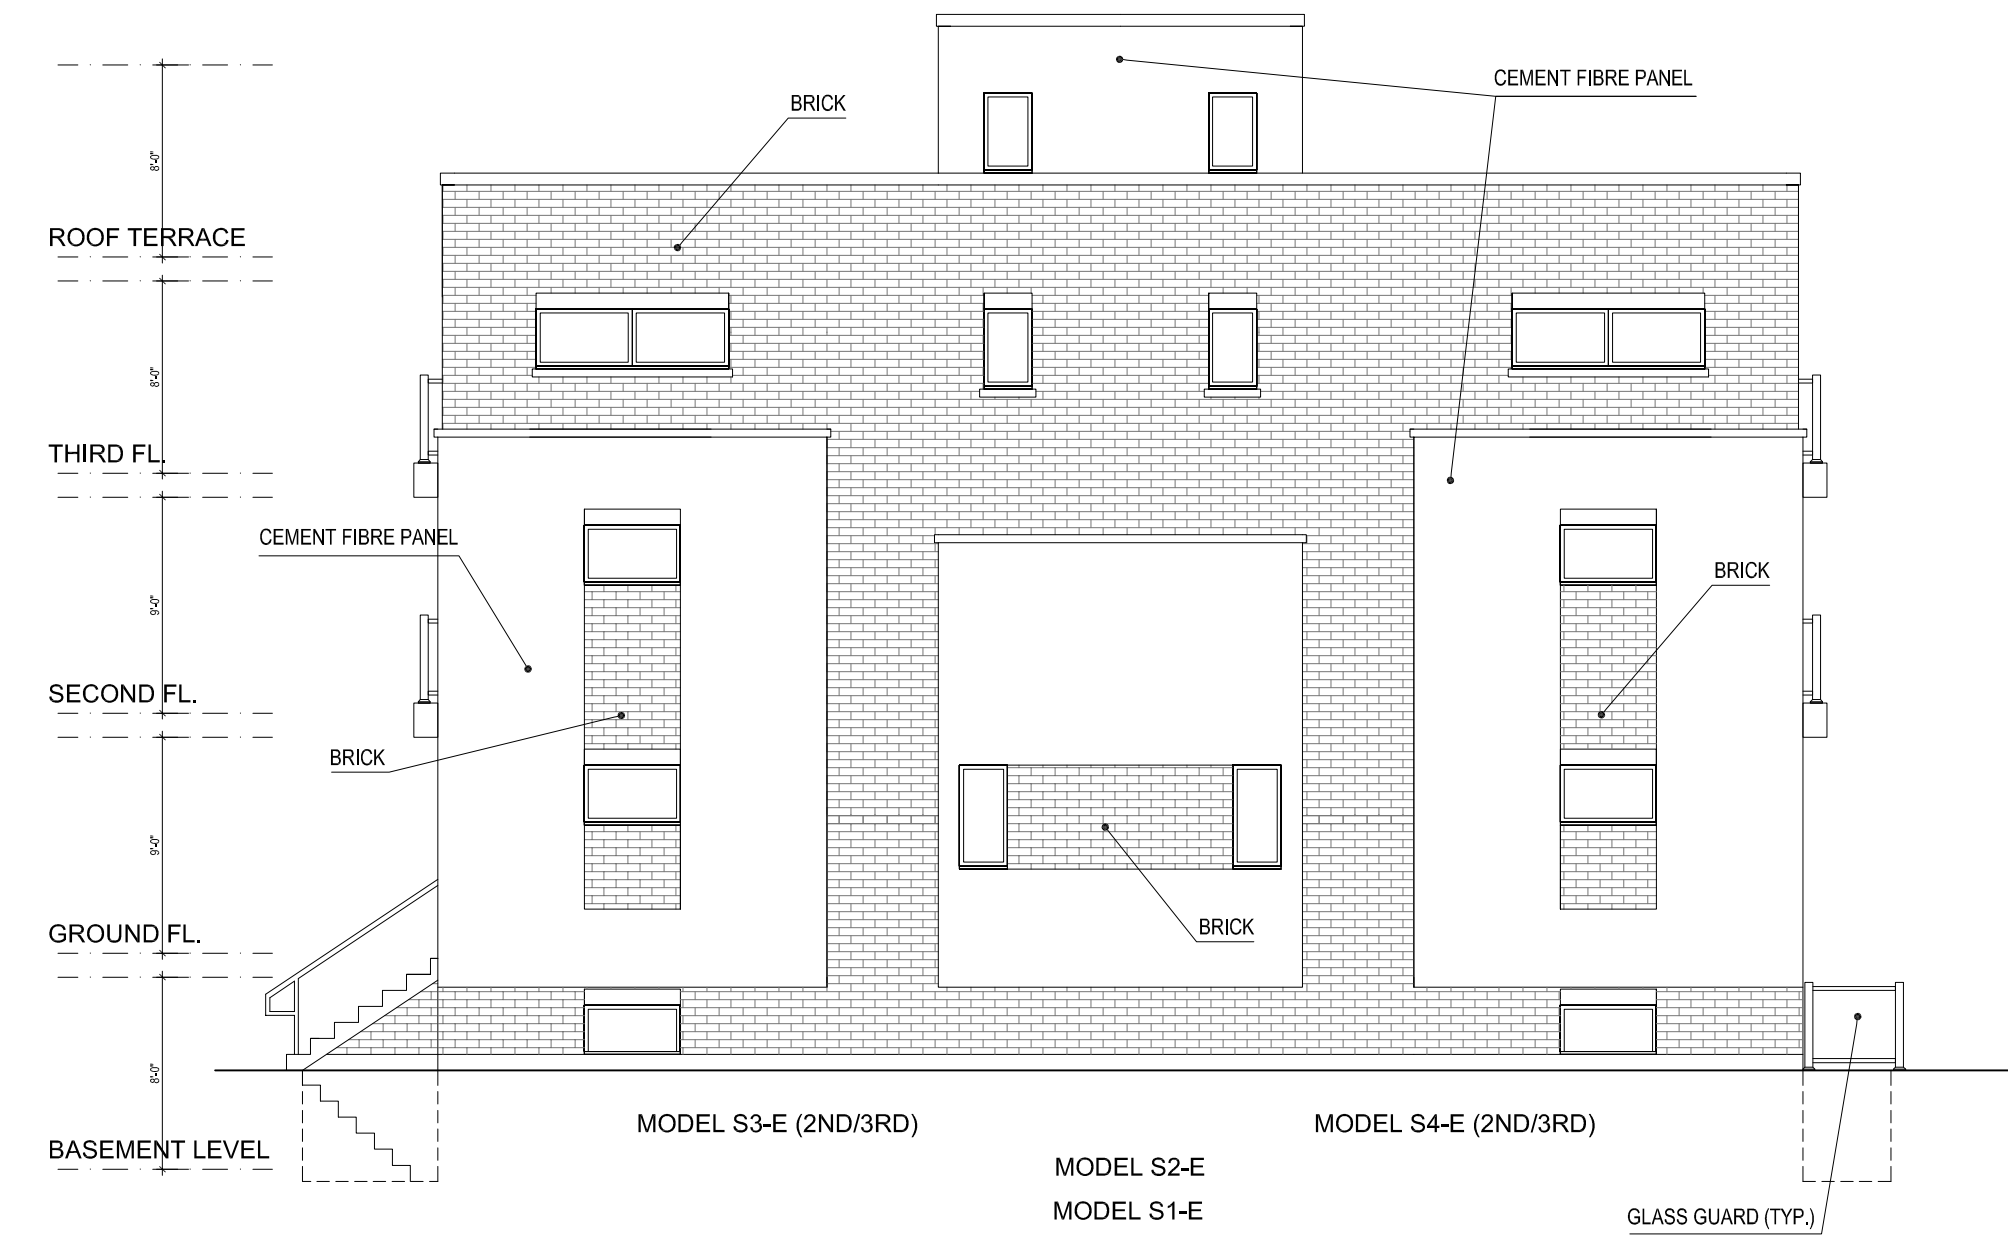

EAST ELEVATION CONCEPT
BLOCK 1 (TYPE A)



REAR ELEVATION CONCEPT
BLOCK 1 (TYPE A)

BB	1	MAR 27-13	ISSUED FOR SITE PLAN APPLICATION
no.	date	revision	



GUTHRIE MUSCOVITCH
 ARCHITECTS
 Tel: (416) 252-5679 Fax: (416) 252-9637
 770 Brown's Line, Toronto, Ontario M8W 3W2

owner
ICON ROYAL YORK LTD.
 70 Don Park Rd Unit 15,
 Markham L3R 1G4


project
 ROYAL YORK CONDOMINIUM
 STACKED TOWNHOUSES
 TORONTO, ONTARIO

drawing
ELEVATIONS
 BLOCK 1

scale 1/8" = 1.0'
 date MAR 2013
 drawn BB
 ch'd AM
 project number 12883

A-3


All drawings are the property of the Architect and must be returned upon request.
 Contractor shall check all dimensions and report any discrepancies to the Architect before proceeding with the work.
 The contractor and/or engineer shall verify u/s footing elevations and soil bearing capacity prior to excavation and the commencement of work.
DO NOT SCALE DRAWINGS

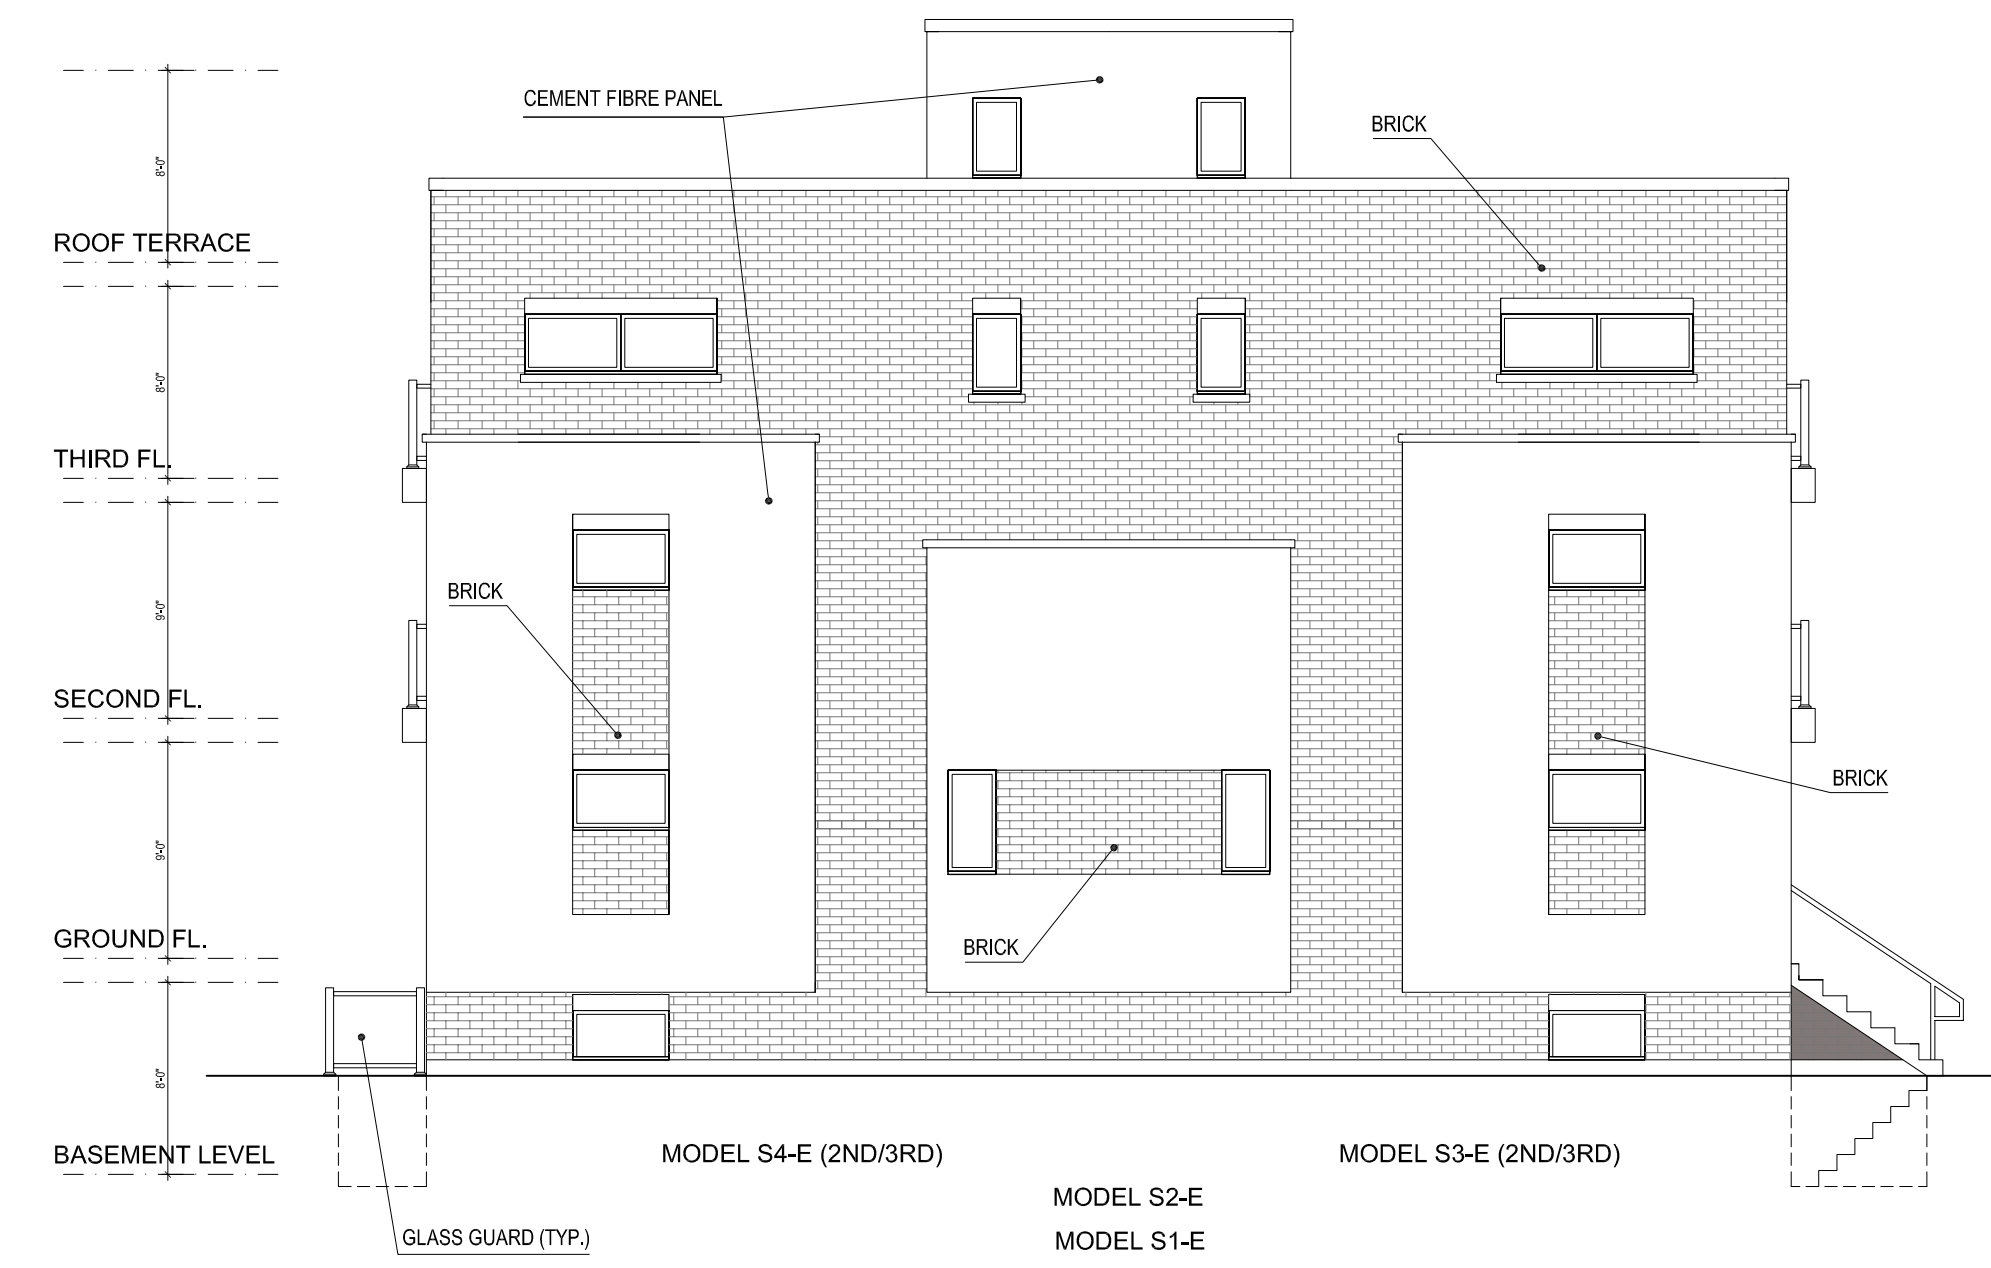

WEST ELEVATION CONCEPT
BLOCK 2 (TYPE A)



FRONT ELEVATION CONCEPT
BLOCK 2 (TYPE A)

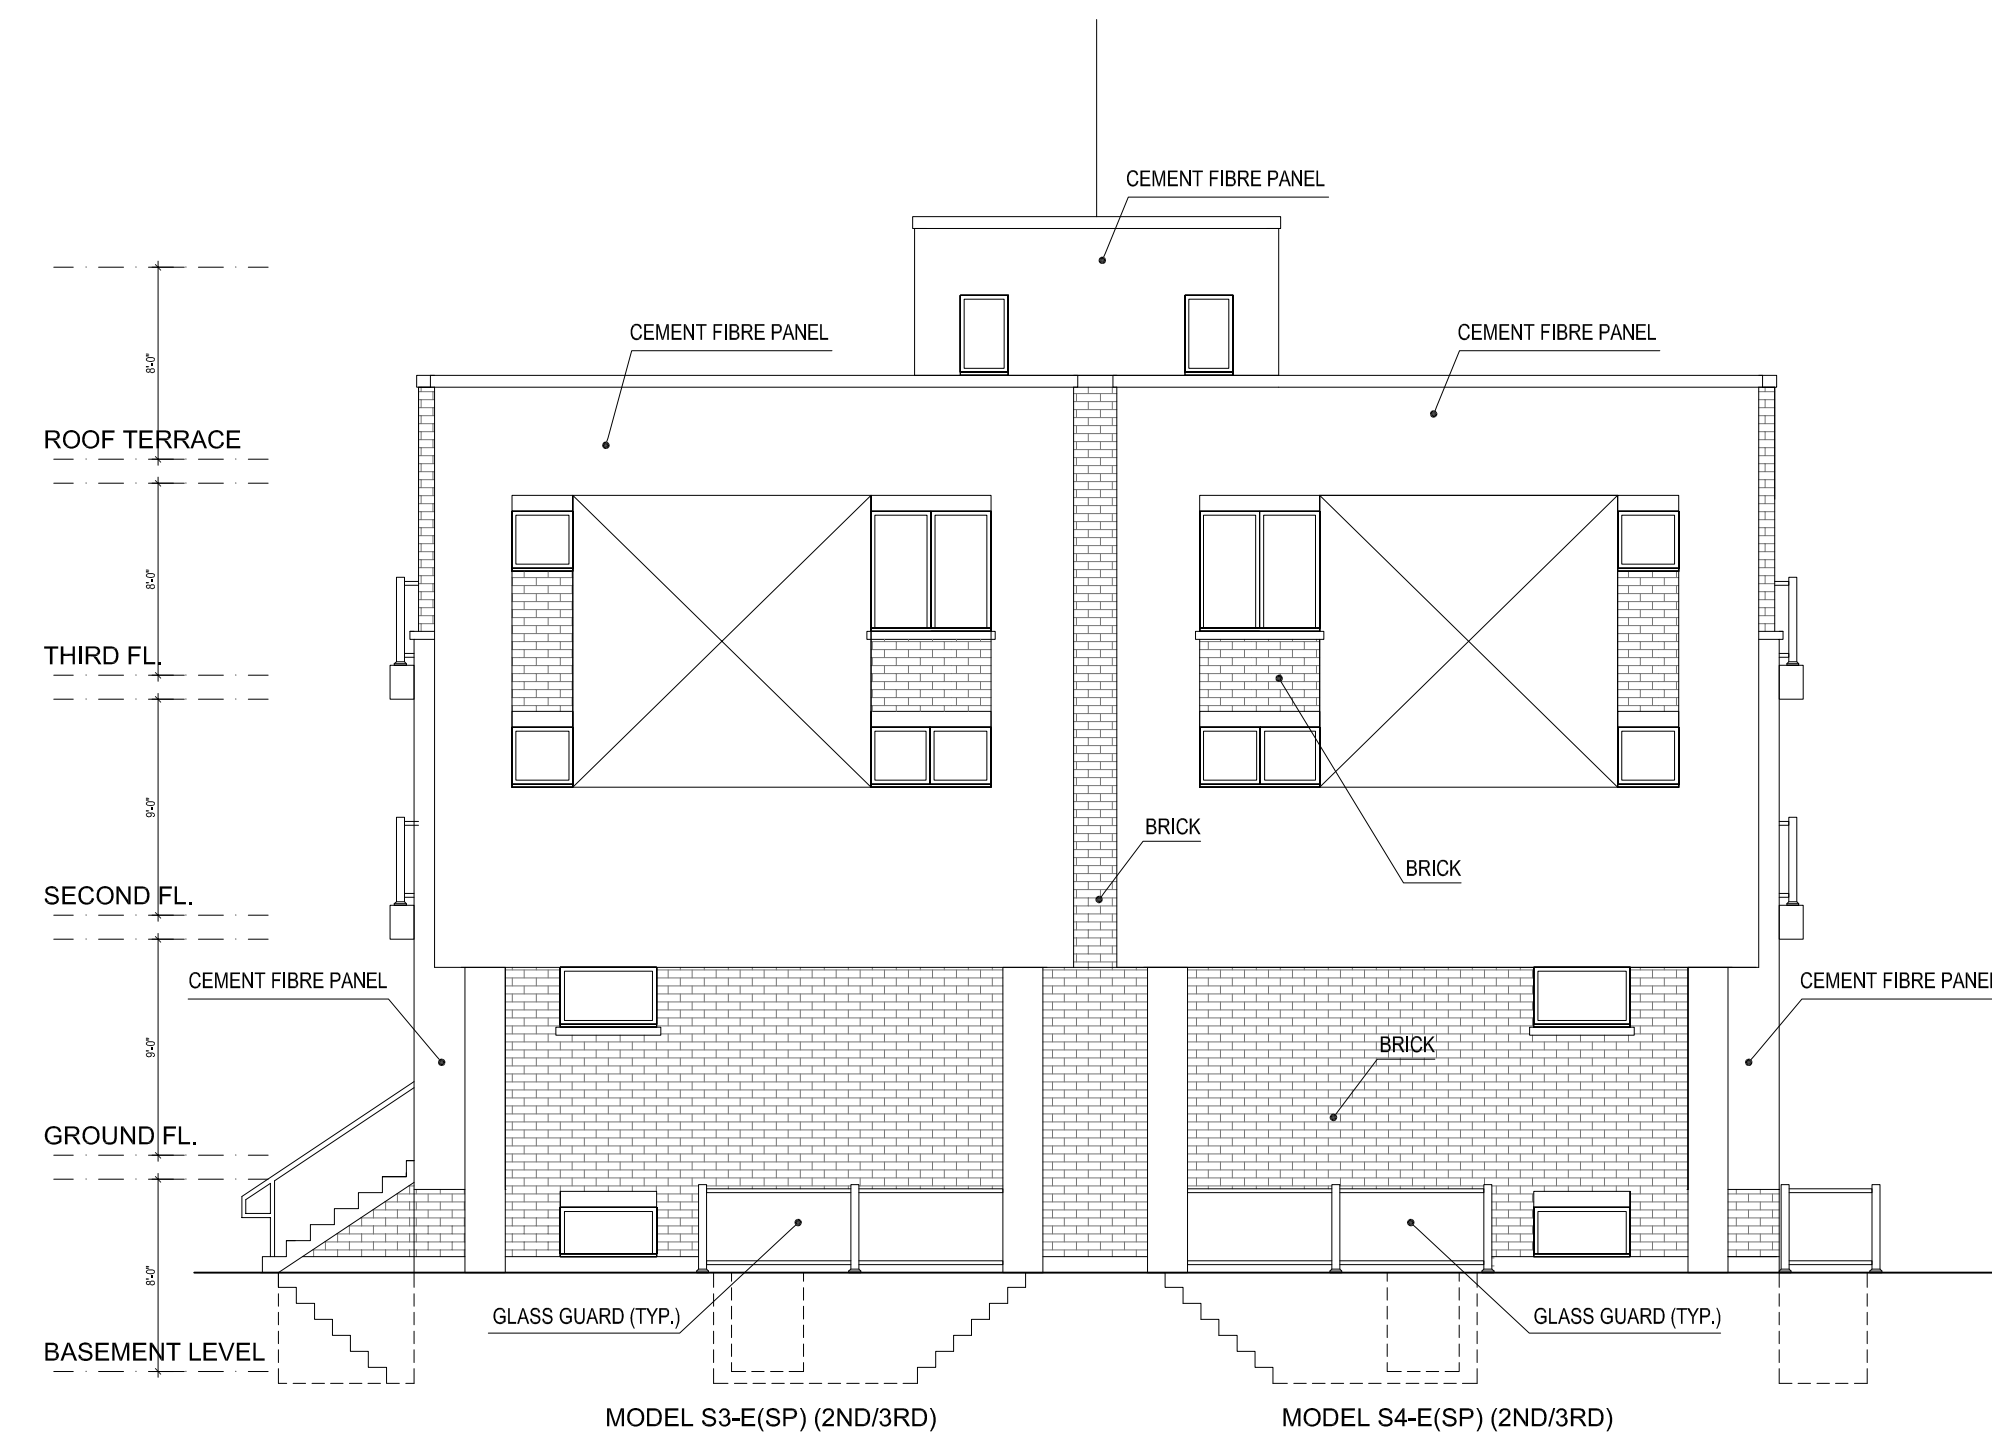

EAST ELEVATION CONCEPT
BLOCK 2 (TYPE A)



REAR ELEVATION CONCEPT
BLOCK 2 (TYPE A)

BB	1	MAR 27-13	ISSUED FOR SITE PLAN APPLICATION
no.	date	revision	



GUTHRIE MUSCOVITCH
 ARCHITECTS
 Tel: (416) 252-5679 Fax: (416) 252-9637
 770 Brown's Line, Toronto, Ontario M8W 3W2


owner
ICON ROYAL YORK LTD.
 70 Don Park Rd Unit 15,
 Markham L3R 1G4

project
 ROYAL YORK CONDOMINIUM
 STACKED TOWNHOUSES
 TORONTO, ONTARIO

drawing
ELEVATIONS
 BLOCK 2

scale 1/8" = 1.0'
 date MAR 2013
 drawn BB
 ch'd AM
 project number 12883


■ All drawings are the property of the Architect and must be returned upon request.
 ■ Contractor shall check all dimensions and report any discrepancies to the Architect before proceeding with the work.
 ■ The contractor and/or engineer shall verify u/s footing elevations and soil bearing capacity prior to excavation and the commencement of work.
 ■ DO NOT SCALE DRAWINGS

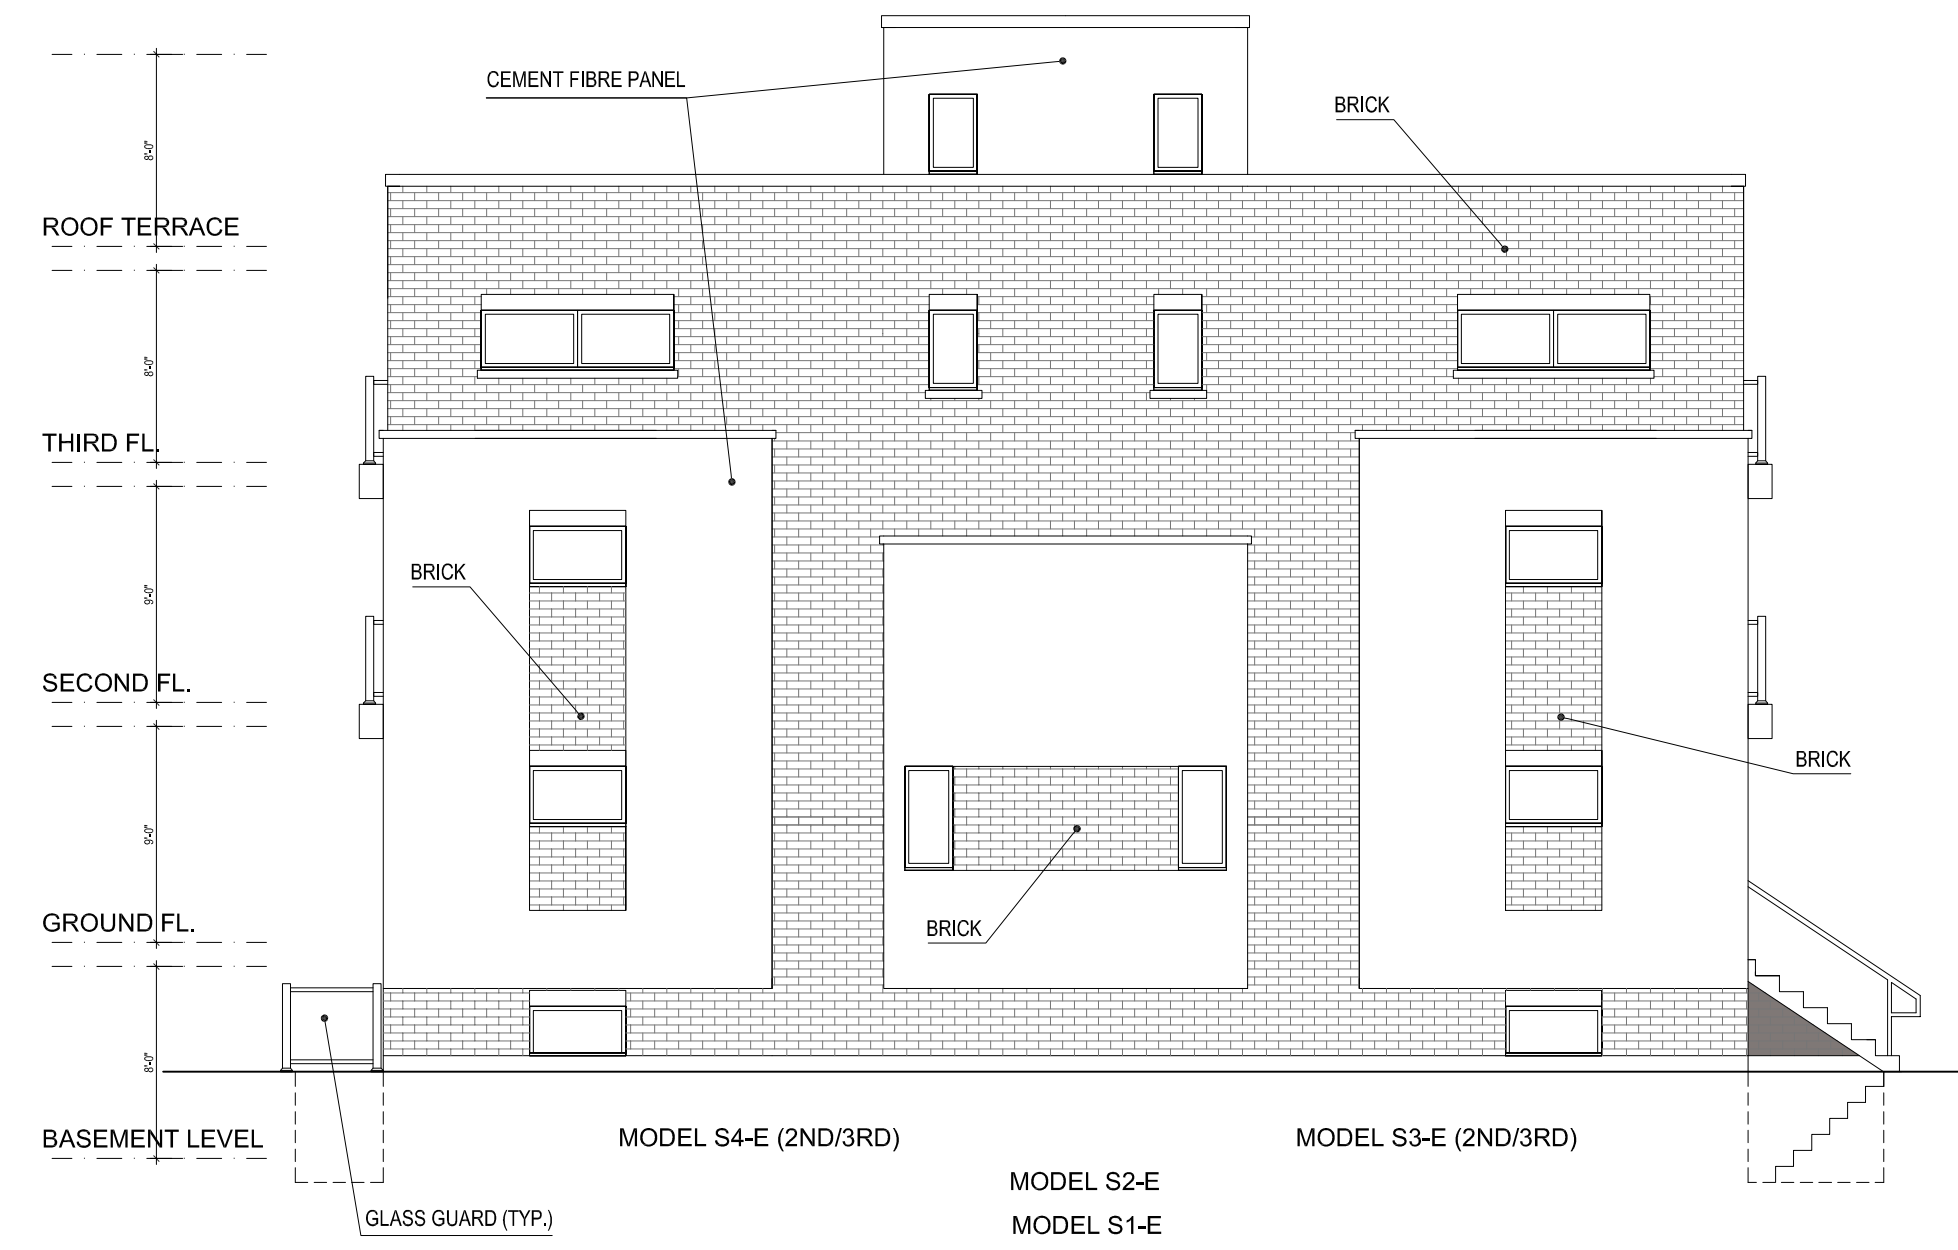

WEST ELEVATION CONCEPT
BLOCK 3 (TYPE A)



FRONT ELEVATION CONCEPT
BLOCK 3 (TYPE A)

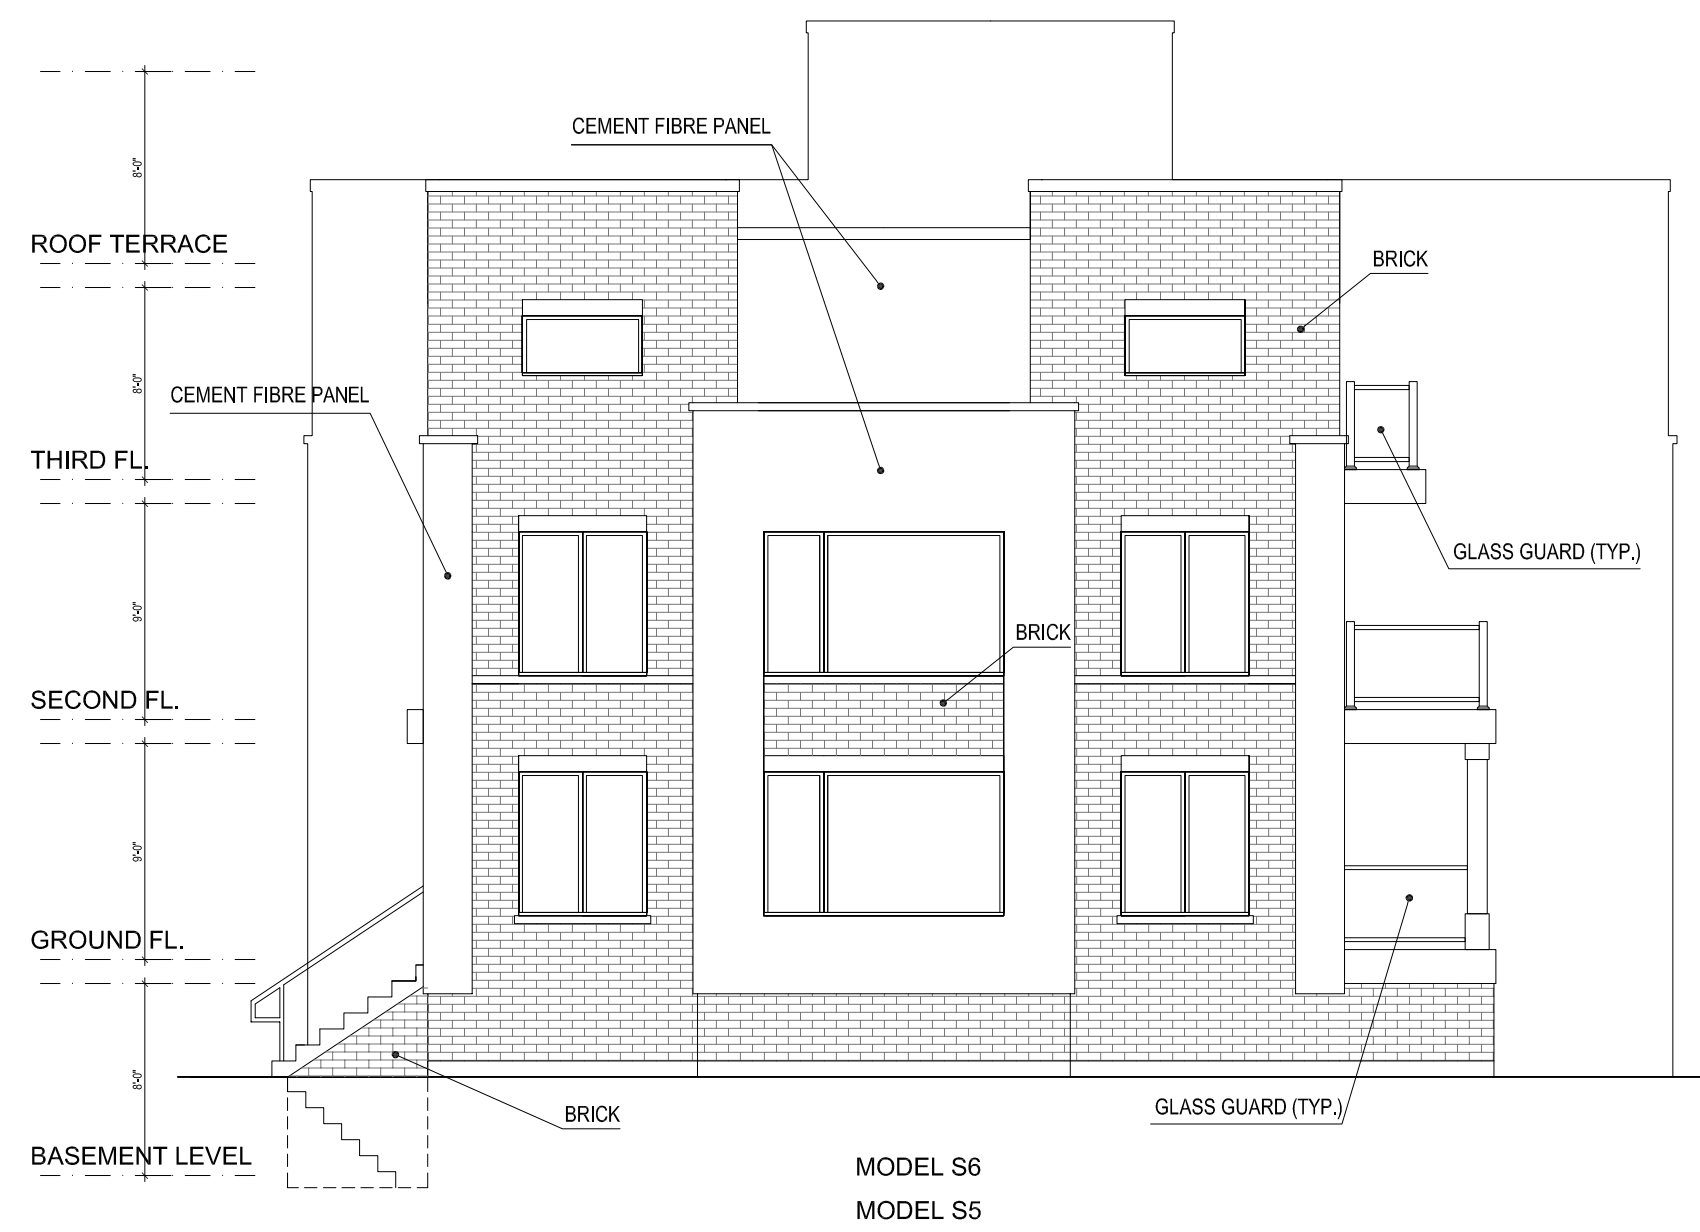

EAST ELEVATION CONCEPT
BLOCK 3 (TYPE A)



REAR ELEVATION CONCEPT
BLOCK 3 (TYPE A)

BB	1	MAR 27-13	ISSUED FOR SITE PLAN APPLICATION
no.	date	revision	



GUTHRIE MUSCOVITCH
 ARCHITECTS
 Tel: (416) 252-5679 Fax: (416) 252-9637
 770 Brown's Line, Toronto, Ontario M8W 3W2

owner
ICON ROYAL YORK LTD.
 70 Don Park Rd Unit 15,
 Markham L3R 1G4
 project
 ROYAL YORK CONDOMINIUM
 STACKED TOWNHOUSES
 TORONTO, ONTARIO

drawing
ELEVATIONS
 BLOCK 3

scale 1/8" = 1.0'
 date MAR 2013
 drawn BB
 ch'd AM
 project number 12883

A-5


■ All drawings are the property of the Architect and must be returned upon request.
 ■ Contractor shall check all dimensions and report any discrepancies to the Architect before proceeding with the work.
 ■ The contractor and/or engineer shall verify its footing elevations and soil bearing capacity prior to excavation and the commencement of work.
 ■ DO NOT SCALE DRAWINGS



WEST ELEVATION CONCEPT
BLOCK 4 (TYPE B)

FRONT ELEVATION CONCEPT
BLOCK 4 (TYPE B)

EAST ELEVATION CONCEPT
BLOCK 4 (TYPE B)

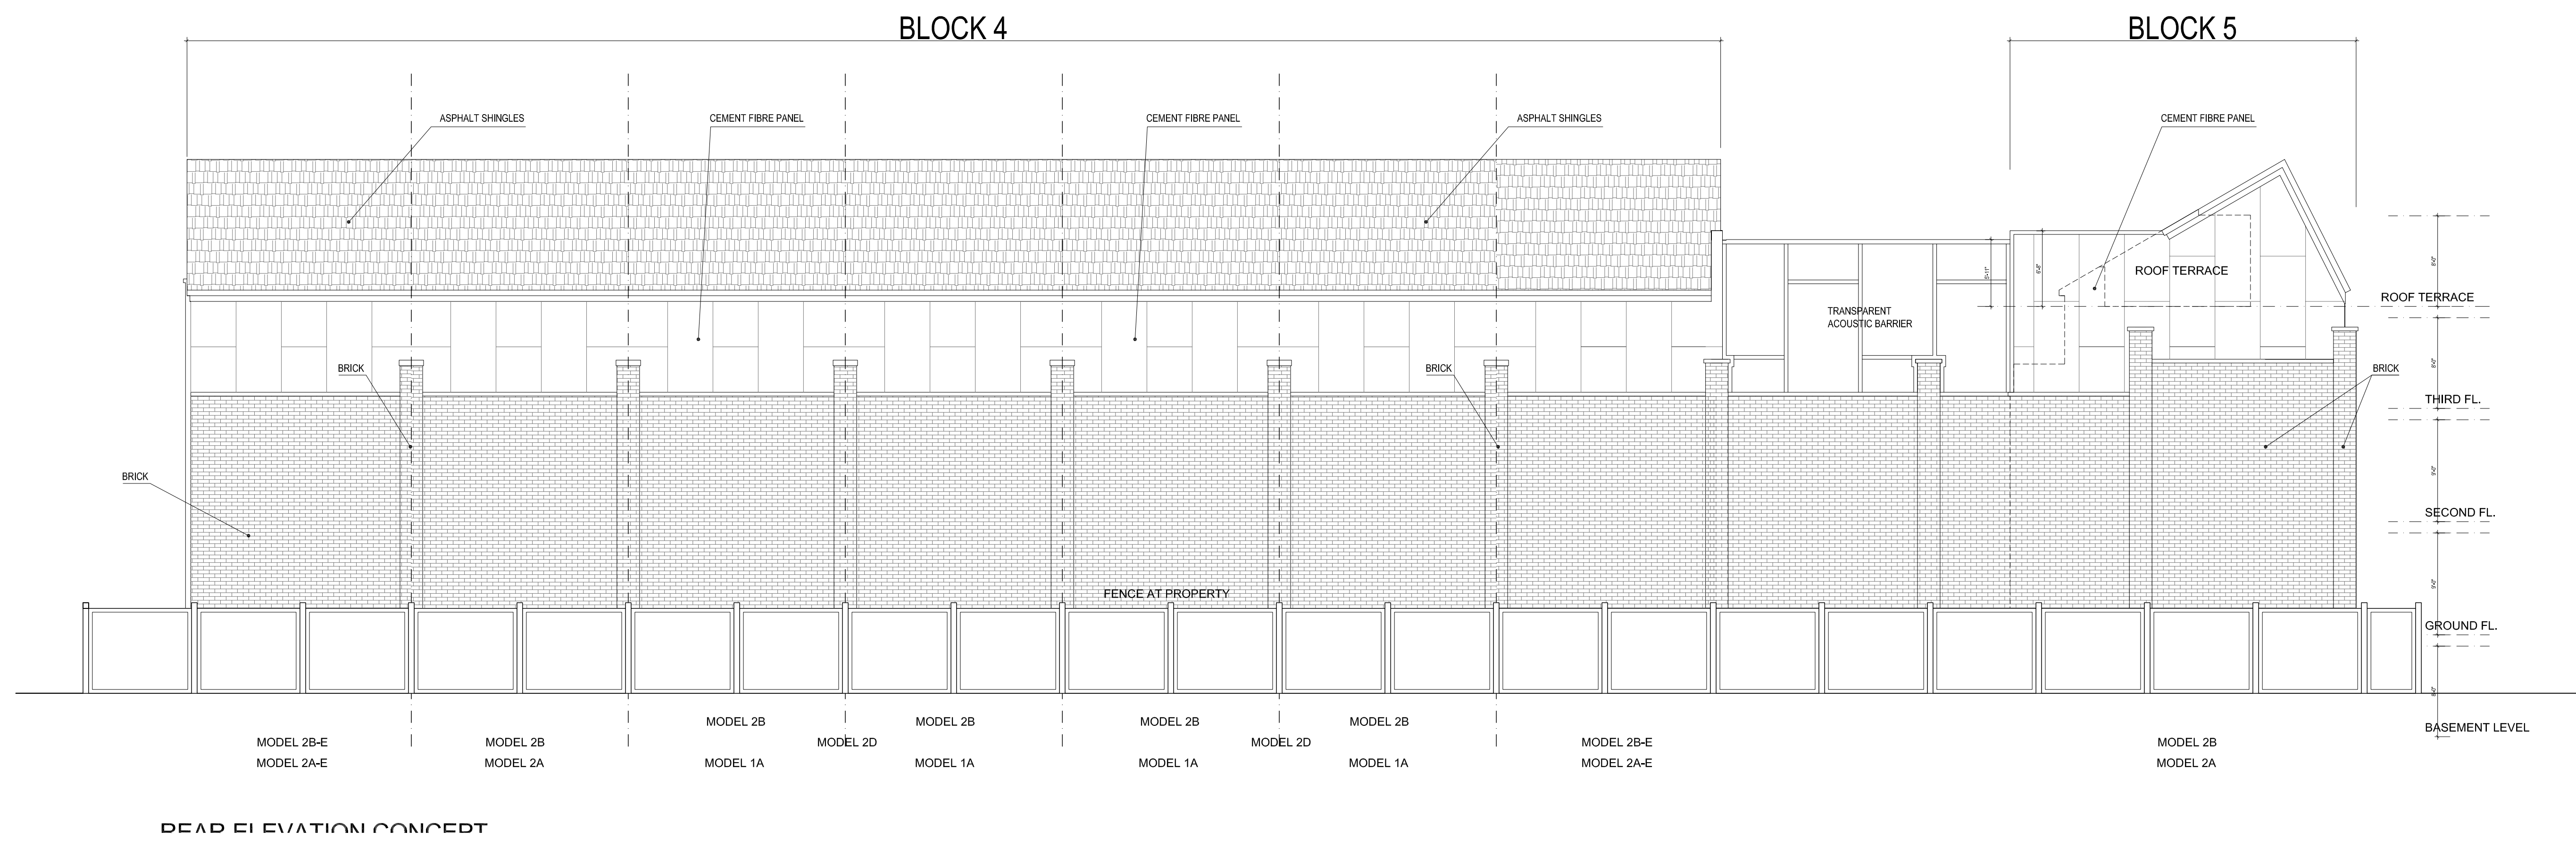

REAR ELEVATION CONCEPT

BB	1	MAR 27-13	ISSUED FOR SITE PLAN APPLICATION
no.	date	revision	



GUTHRIE MUSCOVITCH
 ARCHITECTS
 Tel: (416) 252-5679 Fax: (416) 252-9637
 770 Brown's Line, Toronto, Ontario M8W 3W2

owner
ICON ROYAL YORK LTD.
 70 Don Park Rd Unit 15,
 Markham L3R 1G4

project
 ROYAL YORK CONDOMINIUM
 STACKED TOWNHOUSES
 TORONTO, ONTARIO

drawing
ELEVATIONS
 BLOCK 4

scale 1/8" = 1.0'
 date MAR 2013
 drawn BB
 ch'd AM


project number 12883

A-6


All drawings are the property of the Architect and must be returned upon request.
 Contractor shall check all dimensions and report any discrepancies to the Architect before proceeding with the work.
 The contractor and/or engineer shall verify u/s footing elevations and soil bearing capacity prior to excavation and the commencement of work.
DO NOT SCALE DRAWINGS




FRONT ELEVATION CONCEPT
BLOCK 5 (TYPE B)

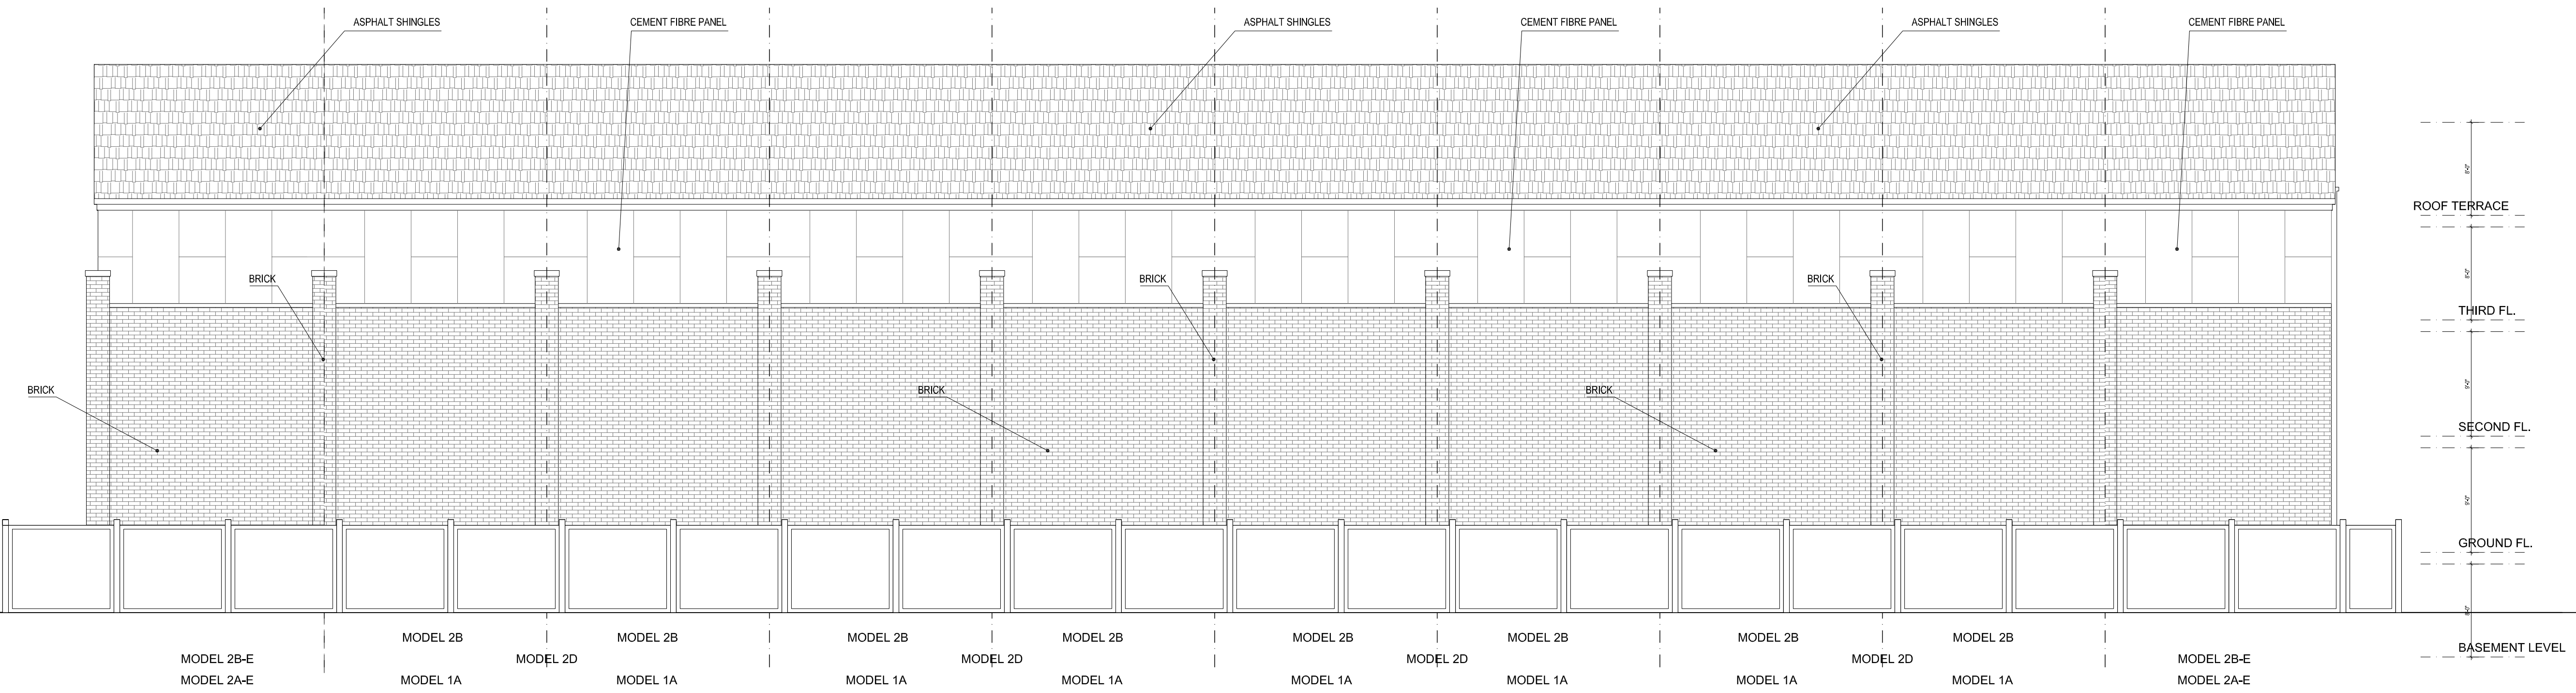

REAR ELEVATION CONCEPT
BLOCK 5 (TYPE B)

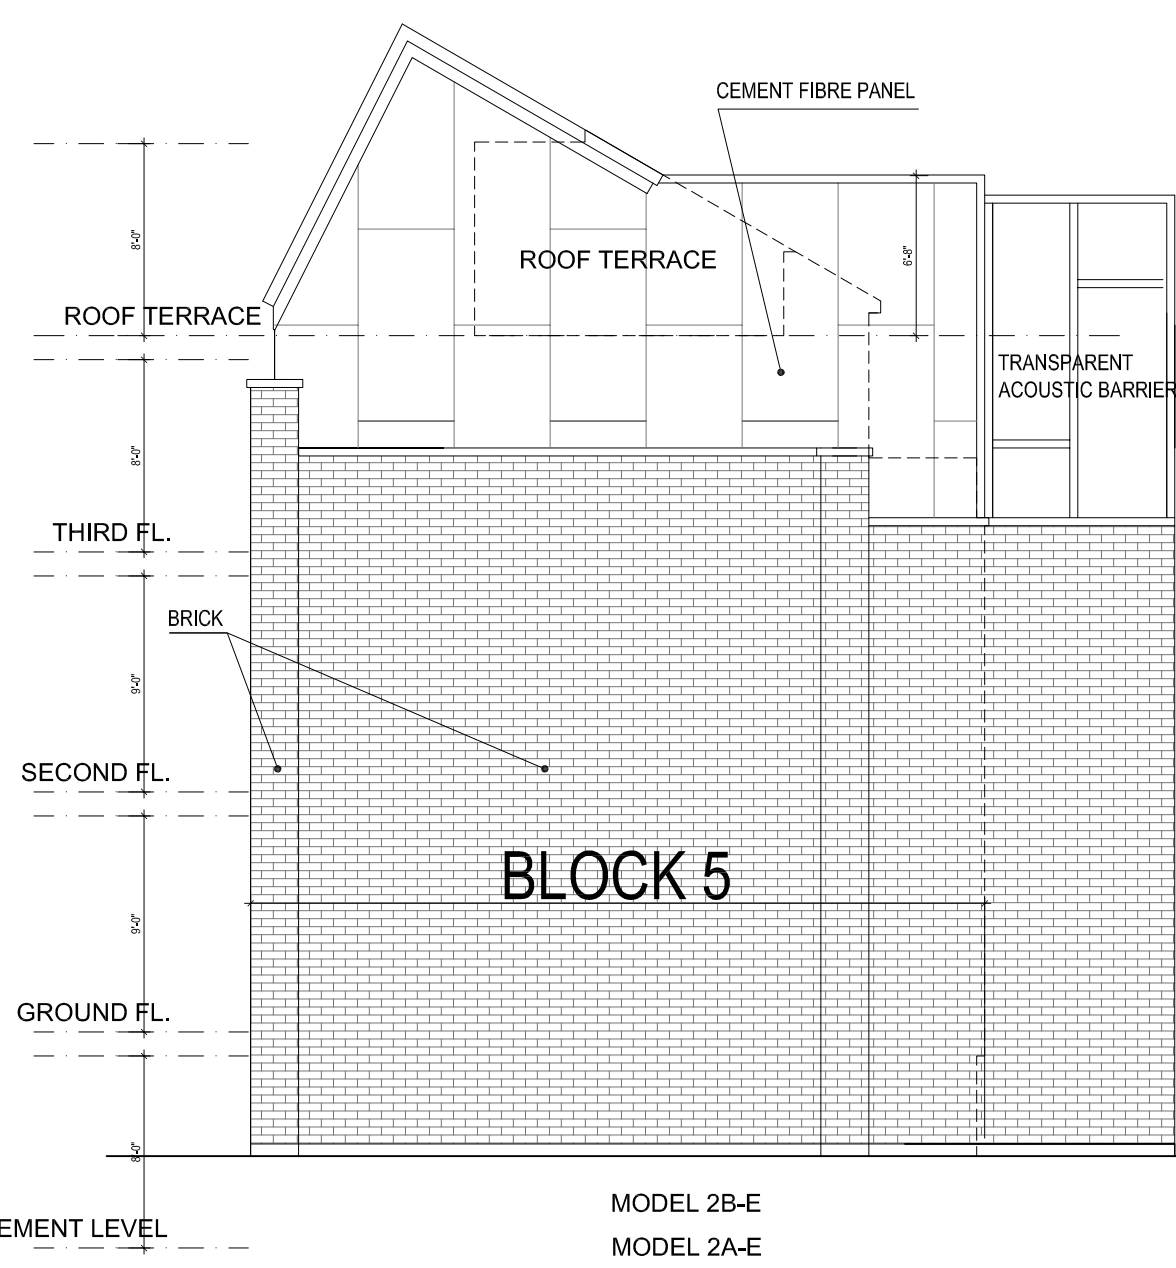

WEST ELEVATION CONCEPT
BLOCK 5 (TYPE B)

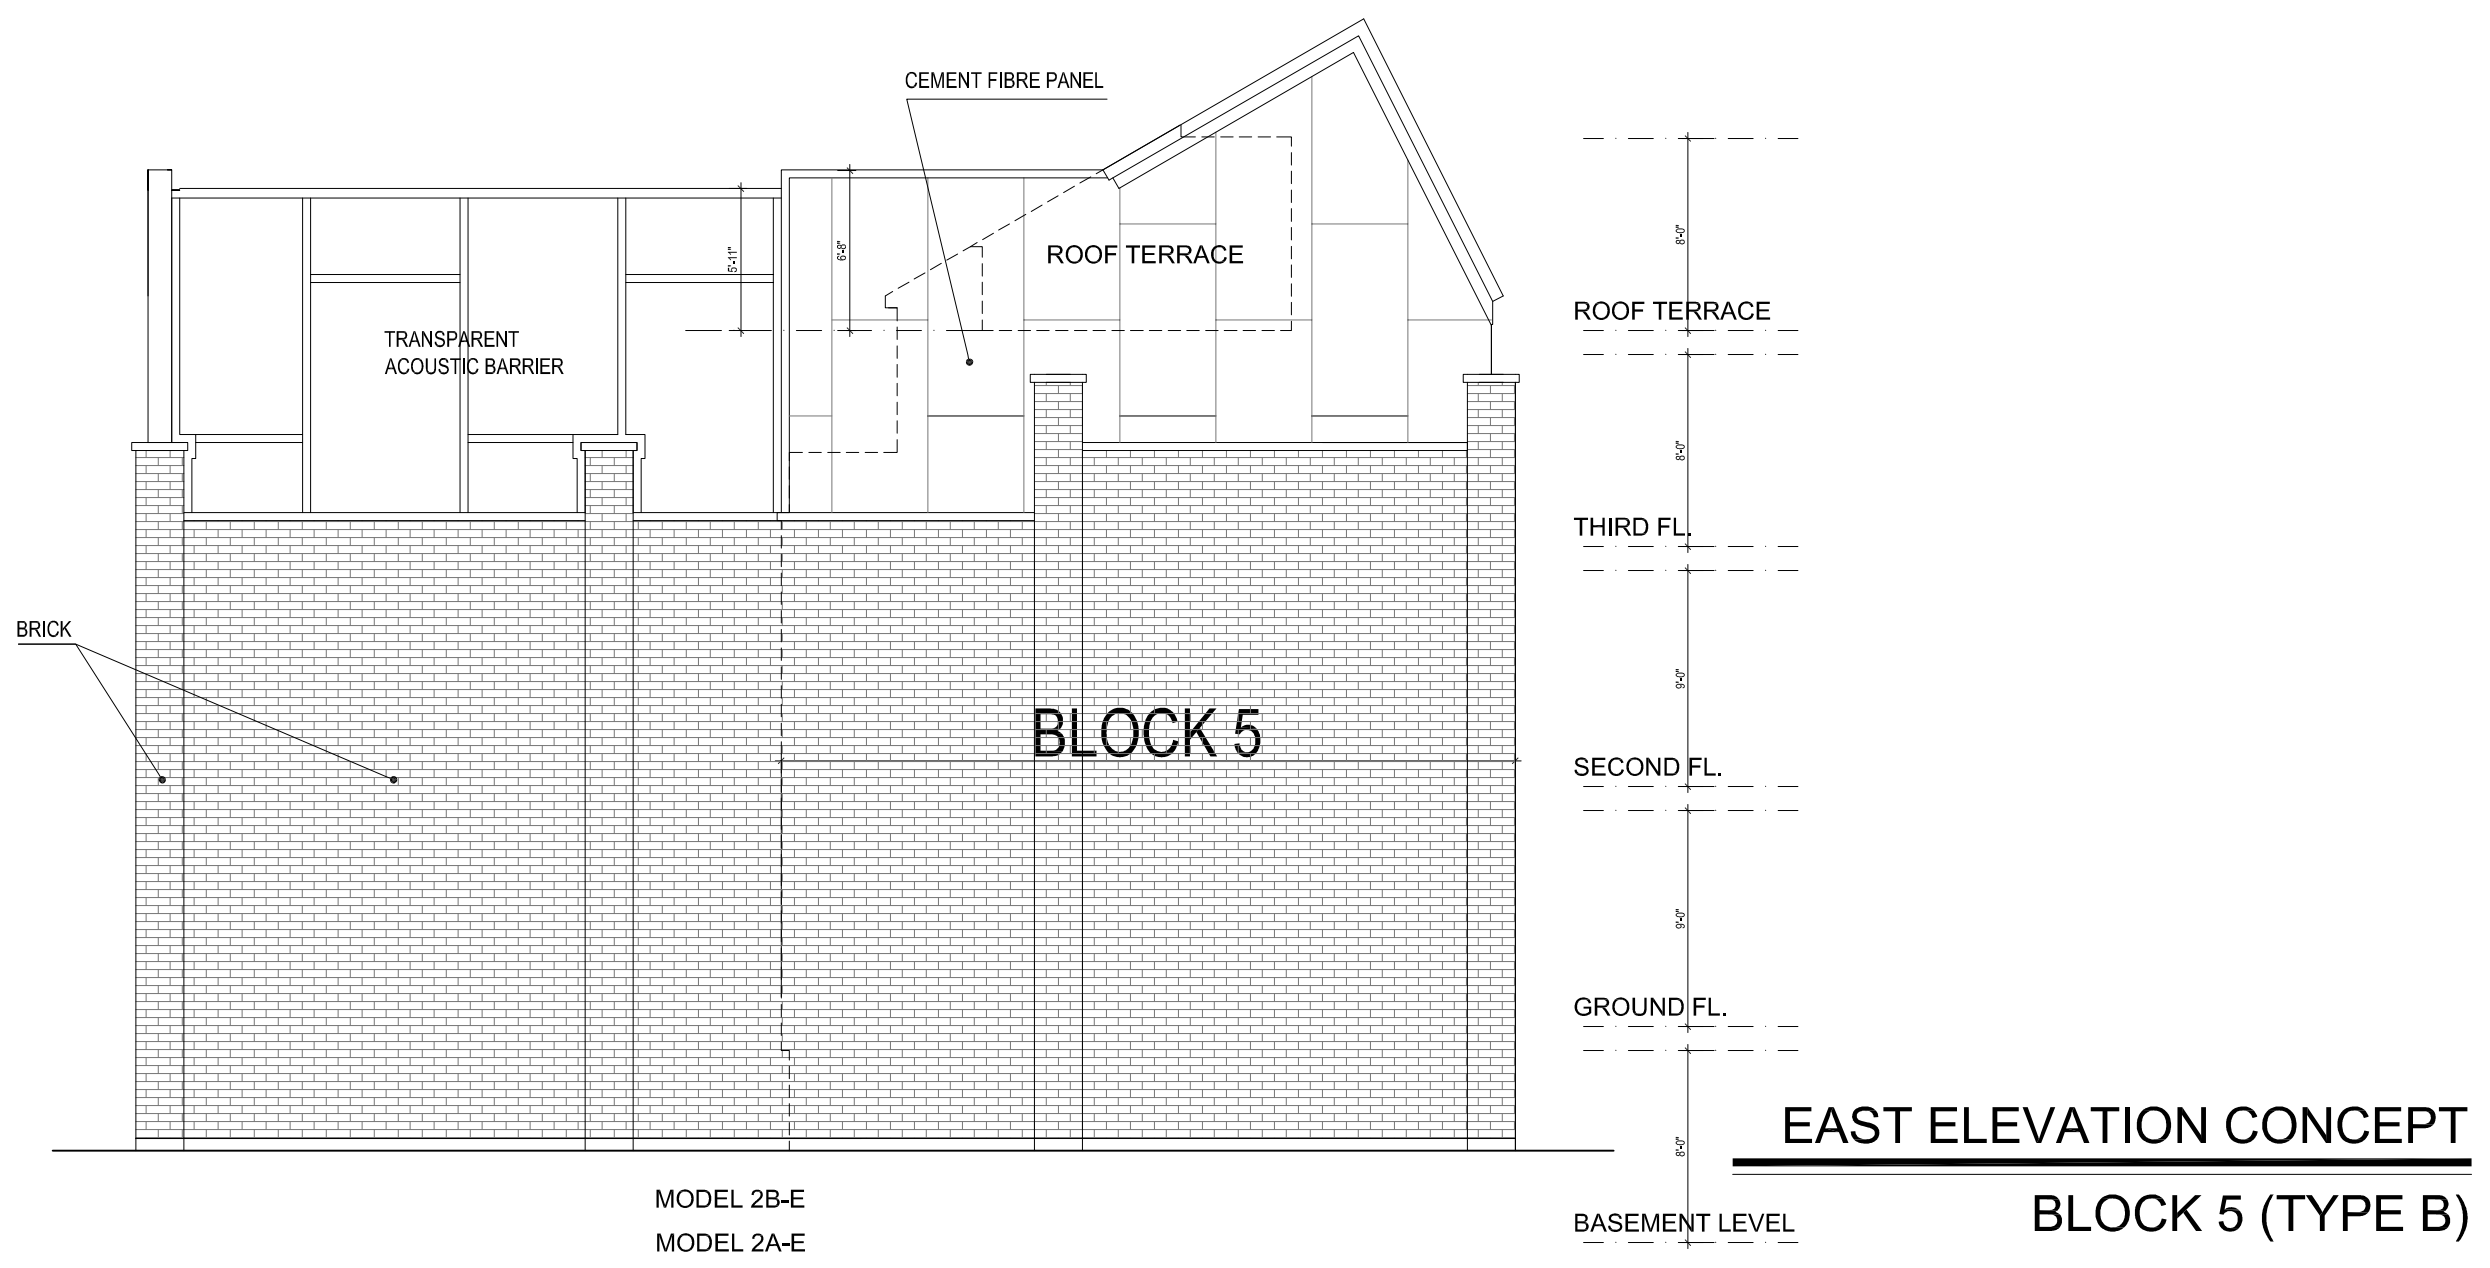

EAST ELEVATION CONCEPT
BLOCK 5 (TYPE B)

BB	1	MAR 27-13	ISSUED FOR SITE PLAN APPLICATION
no.	date	revision	



GUTHRIE MUSCOVITCH
 ARCHITECTS

Tel: (416) 252-5679 Fax: (416) 252-9637
 770 Brown's Line, Toronto, Ontario M8W 3W2

owner
ICON ROYAL YORK LTD.
 70 Don Park Rd Unit 15,
 Markham L3R 1G4


project
 ROYAL YORK CONDOMINIUM
 STACKED TOWNHOUSES
 TORONTO, ONTARIO

drawing
ELEVATIONS
 BLOCK 5

scale 1/8" = 1.0'
 date MAR 2013
 drawn BB
 ch'd AM
 project number 12883

A-7


All drawings are the property of the Architect and must be returned upon request.
 Contractor shall check all dimensions and report any discrepancies to the Architect before proceeding with the work.
 The contractor and/or engineer shall verify u/s footing elevations and soil bearing capacity prior to excavation and the commencement of work.
DO NOT SCALE DRAWINGS

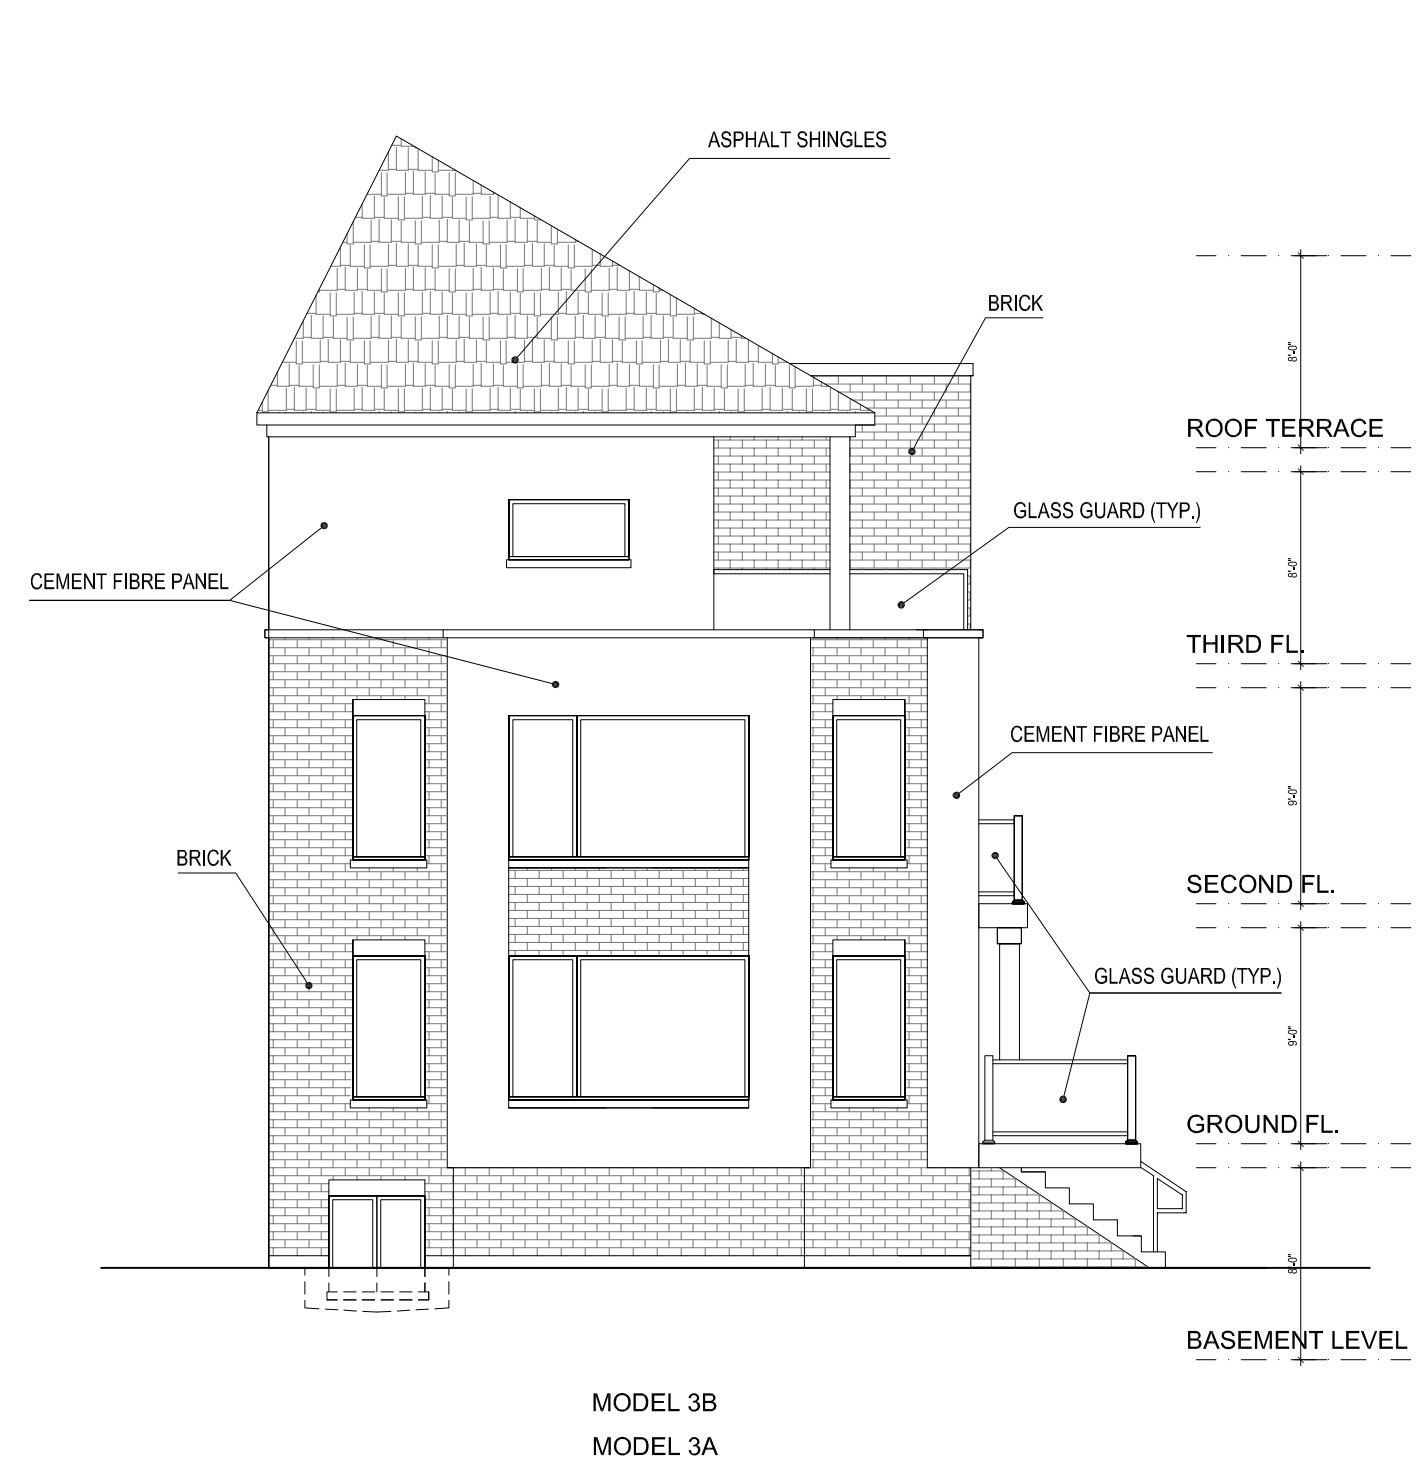


WEST ELEVATION CONCEPT
BLOCK 6 (TYPE B)



FRONT ELEVATION CONCEPT
BLOCK 6 (TYPE B)

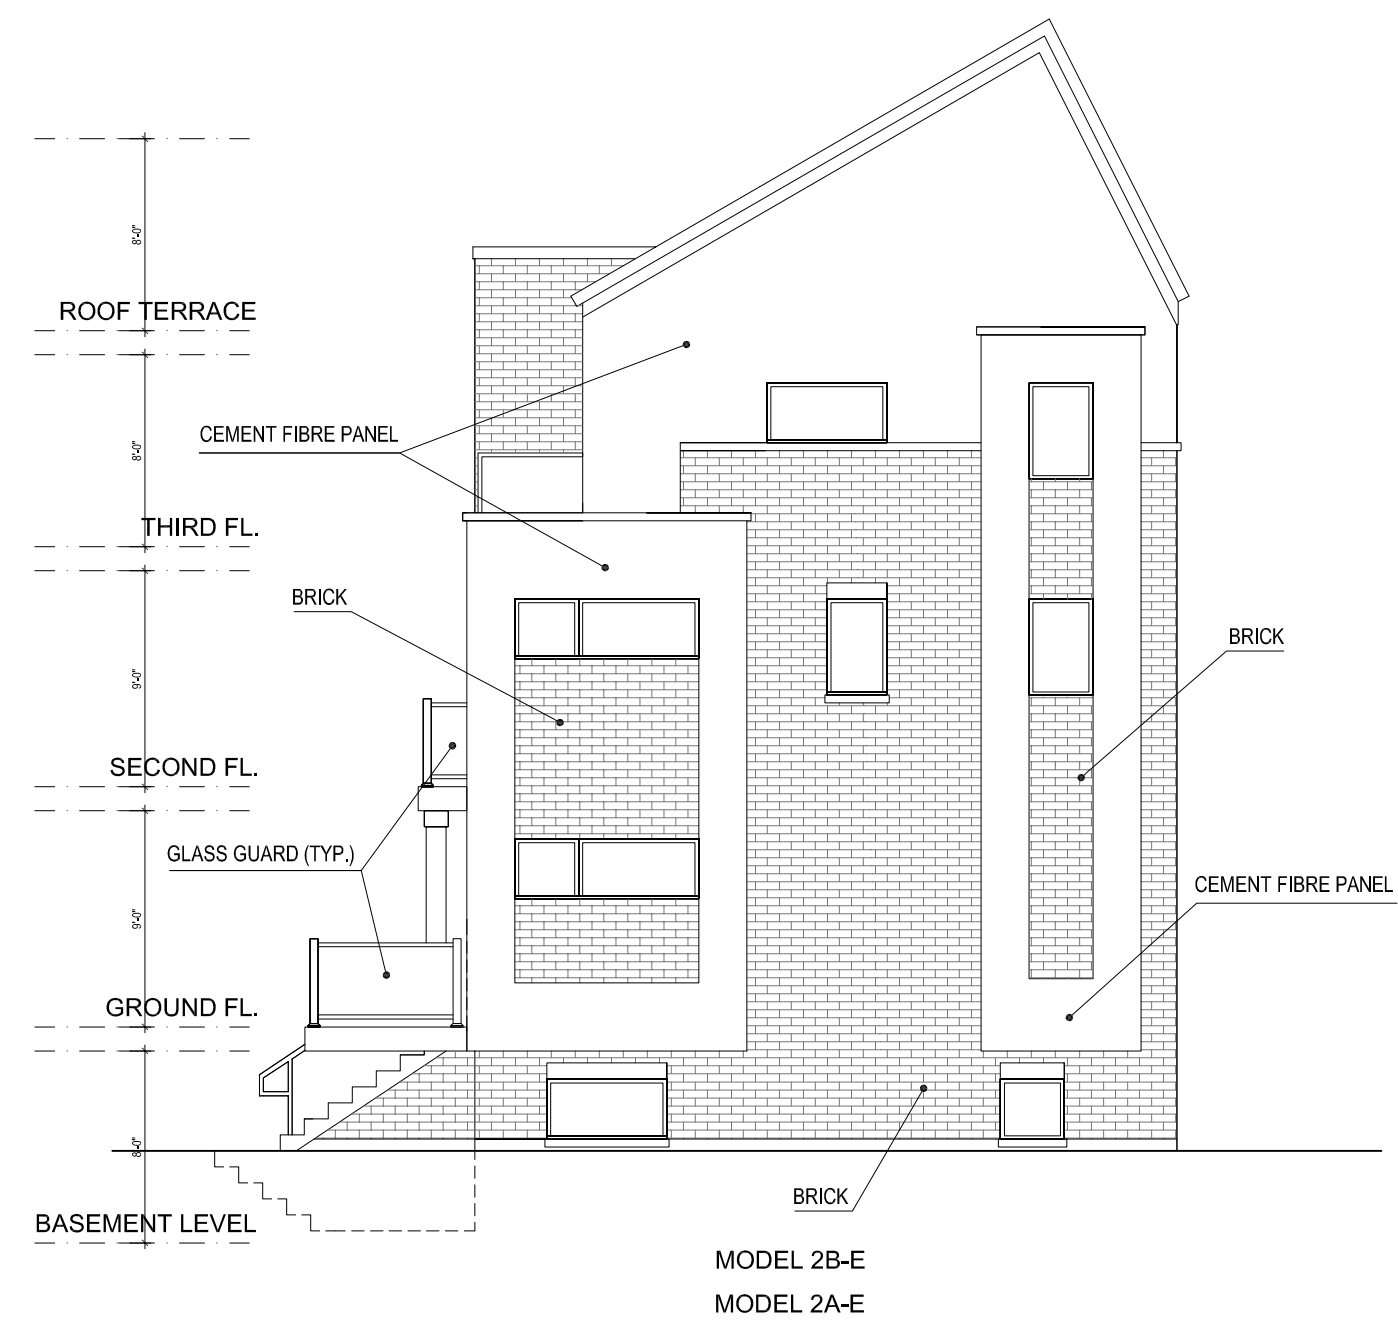

EAST ELEVATION CONCEPT
BLOCK 6 (TYPE B)

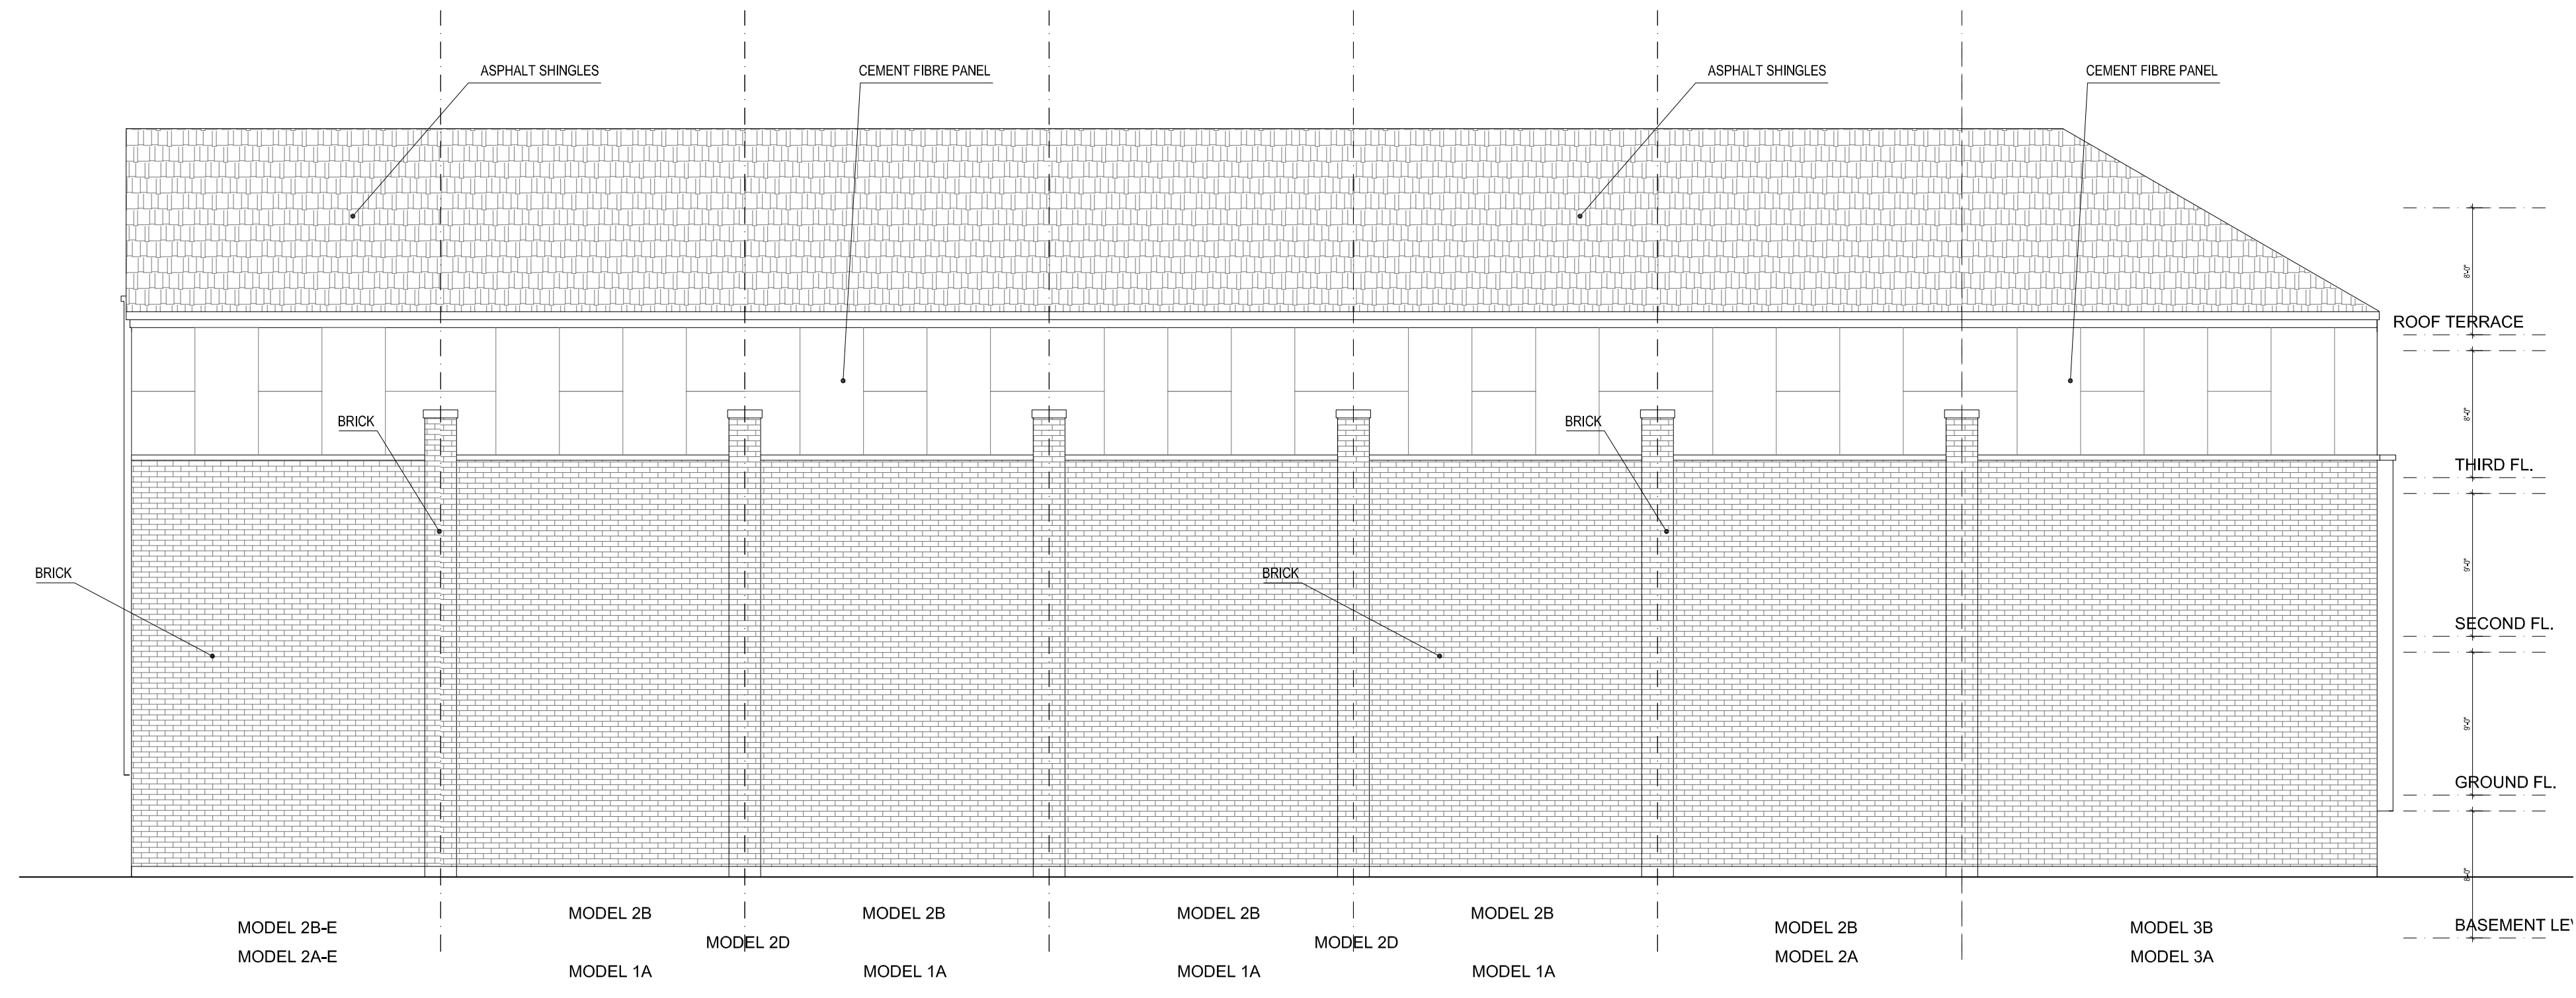

REAR ELEVATION CONCEPT
BLOCK 6 (TYPE B)

BB	1	MAR 27-13	ISSUED FOR SITE PLAN APPLICATION
no.	date	revision	



GUTHRIE MUSCOVITCH
 ARCHITECTS
 Tel: (416) 252-5679 Fax: (416) 252-9637
 770 Brown's Line, Toronto, Ontario M8W 3W2

owner
ICON ROYAL YORK LTD.
 70 Don Park Rd Unit 15,
 Markham L3R 1G4

project
 ROYAL YORK CONDOMINIUM
 STACKED TOWNHOUSES
 TORONTO, ONTARIO

drawing
ELEVATIONS
 BLOCK 6

scale 1/8" = 1.0'
 date MAR 2013
 drawn BB
 ch'd AM
 project number 12883

A-8